


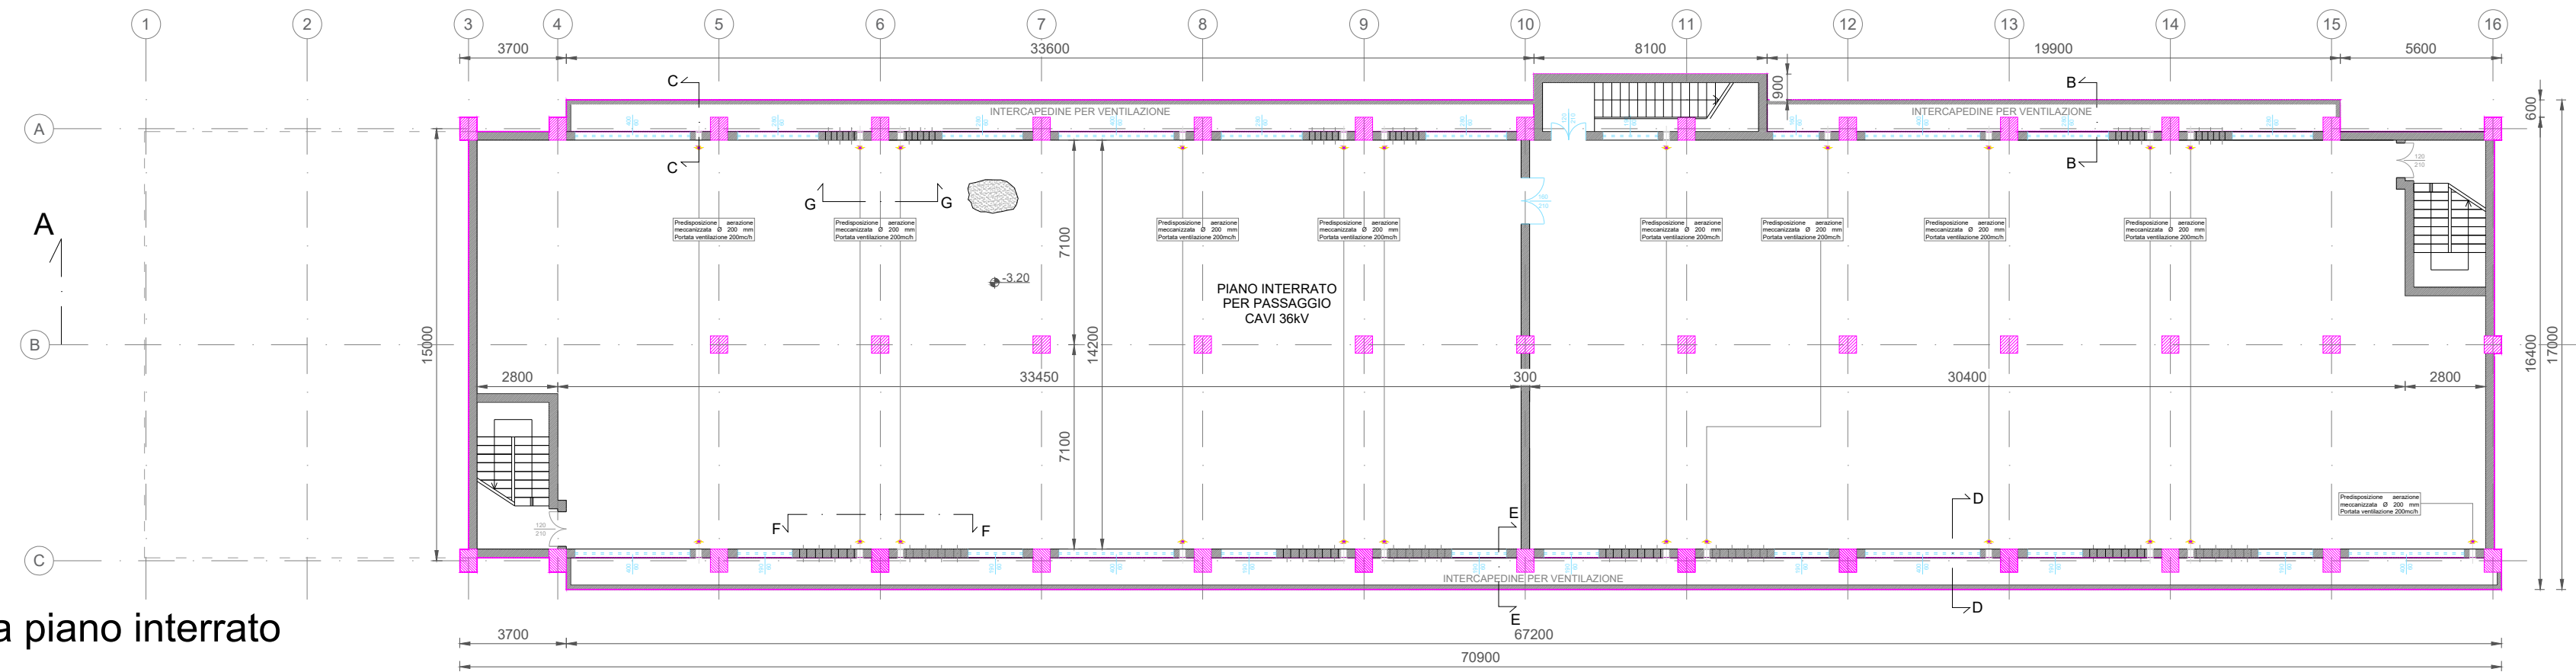





 
 

 












 

  




















 






Pianta piano terra




Pianta piano interrato

| CATEGORIA | SIMBOLI | DEFINIZIONI |
|--|---------|--|
| Elementi costruttivi e relative aperture | | Porta EI con requisito SA fumi inediti Porta EI standard Pareti resistenti al fuoco R/EI 120 Pareti resistenti al fuoco R/EI 60 Pareti resistenti al fuoco R/EI 30 Fino a prova di fumo (def. 5.3.5.5 S.R.C.) Locali filtro (def. 5.3.5.4 della S.R.C.) |
| Sistemi idrici e condizionali | | Estintore portatile Estintore canalizzato Idrante su nastro Idrante a muro UNI 45 Idrante a muro Idrante a muro Affaccio autospompato singolo Affaccio autospompato doppio Tracciato di conduttura idrica |
| Sistemi di segnalazione e controllo | | Rivelatori ottici puntiformi di fumo, calore, ecc. Pannelli ottici acustici di allarme Segnalazione manuale incendio Rivelatori ottici lineari |
| Sistemi di emergenza e percorsi di esodo | | Punto di raccolta di emergenza Uscita di sicurezza Percorso di uscita verso l'alto Percorso di uscita orizzontale Percorso di uscita verso il basso Illuminazione di emergenza Spazio corso |
| Impianti | | Tubazione gas metano interrato Tubazione gas metano fuori terra Elettrocavo Valvola di intercettazione gas metano Rilevatore fughe di gas Pulsante sgancio innescato Elettrovalvola di forma e calore o sistemi ad apertura automatica Impianti di spegnimento automatico a pioggia - spruzzo o umido Colonna a secco con valvola manuale di intercettazione con attacco DN 45 |

| LEGENDA PIANTA | |
|---|---|
|  | PANNELLI DI COMPLEMENTO PER FIBRILLATI DEL 120 |
|  | PIASTRE PER FIBRILLATI DEL 120 |
|  | PAVIMENTO INDUSTRIALE GRECO CON TRATTAMENTO ANTISCIVOLA |
|  | PARETI IN CARTONGESSO RESIST. 120 |
|  | PARETI IN CARTONGESSO RESIST. 120 |
| | |

| NOTE GENERALI |
|--|
| La posizione dei pannelli è indicativa ed andrà confermata in sede di progetto esecutivo. Il numero esatto di pannelli fotovoltaici e la relativa potenza verranno stabiliti in sede di progettazione esecutiva. La sala di controllo è provvista di pavimento antiscivolo e antiscivolo. La sala quadri 36kV, invece, unicamente di antiscivolo. Le quote in tavola sono espresse in mm. |

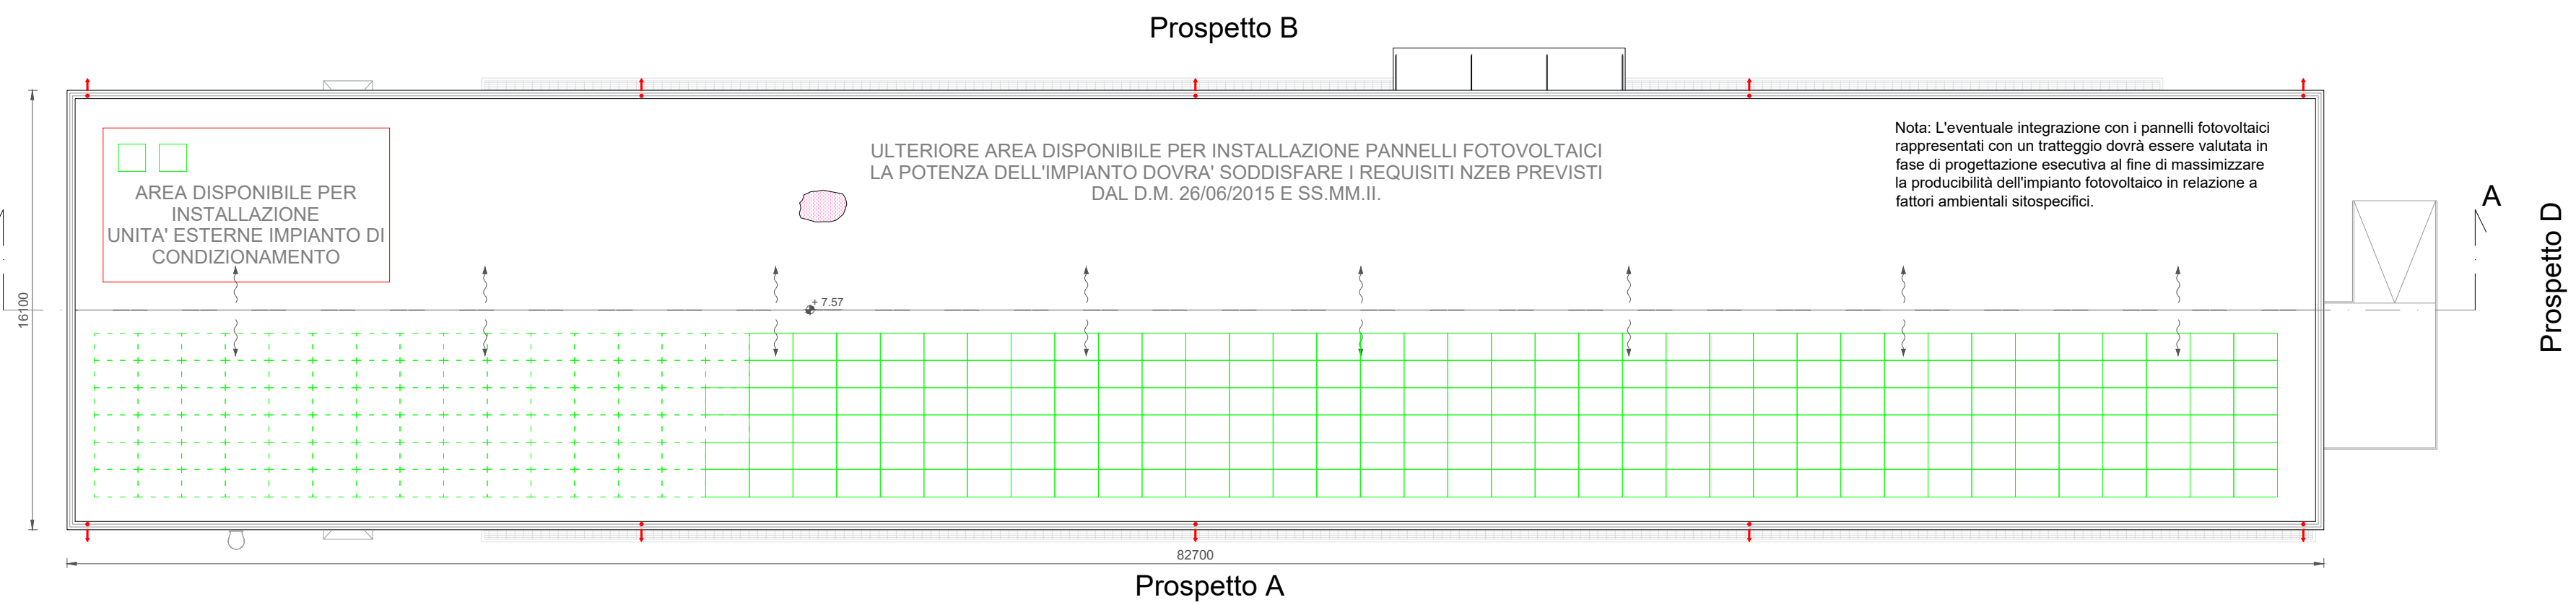

IMPIANTO DI RETE PER LA CONNESSIONE ALLA
RETE 36 kV DELL'IMPIANTO DI PRODUZIONE
"ZECCA" AVENTE POTENZA IN IMMISSIONE PARI A
10,475 MW
UBICATO IN COMUNE DI BRINDISI
PROCEDURA AUTORIZZATIVA

PIANO TECNICO DELLE OPERE
AMPLIAMENTO BRINDISI PIGNICELLE SE
202100162
EDIFICIO QUADRI 36 kV
PIANTE E PARTICOLARI COSTRUTTIVI

| IDENTIFICAZIONE ELABORATO | | | | | | |
|---------------------------|-------------------------|------------------------------------|-------------|-----------|-------------------------|------------|
| Livello prog. | Codice rintracciabilità | Tipo docum. | N°elaborato | N° foglio | Tot. fogli | NOME FILE |
| PTO | 202100162 | Elaborato grafico | 1 | 1 | | TAV. 16 |
| DATA | Marzo 2025 | | | | | |
| SCALA | 1:200 | | | | | |
| REVISIONI | | | | | | |
| REV. | DATA | DESCRIZIONE | | | ESEGUITO | VERIFICATO |
| 00 | MAR. 25 | PTO AMPLIAMENTO S.E. BR PIGNICELLE | | | Ing. Emanuele Verdoscia | |
| 01 | LUG. 25 | PTO AMPLIAMENTO S.E. BR PIGNICELLE | | | Ing. Emanuele Verdoscia | |

| | |
|---------------|--|
| PROGETTAZIONE | |
|---------------|--|

| | |
|------------------------|--|
| GESTORE RETE ELETTRICA | RICHIEDENTE SCS 08 SRL Via G. Antonelli 3 - Monopoli |
|------------------------|--|